


**EXAMPLE ONLY**  
 Actual plans need to show site-specific design parameters

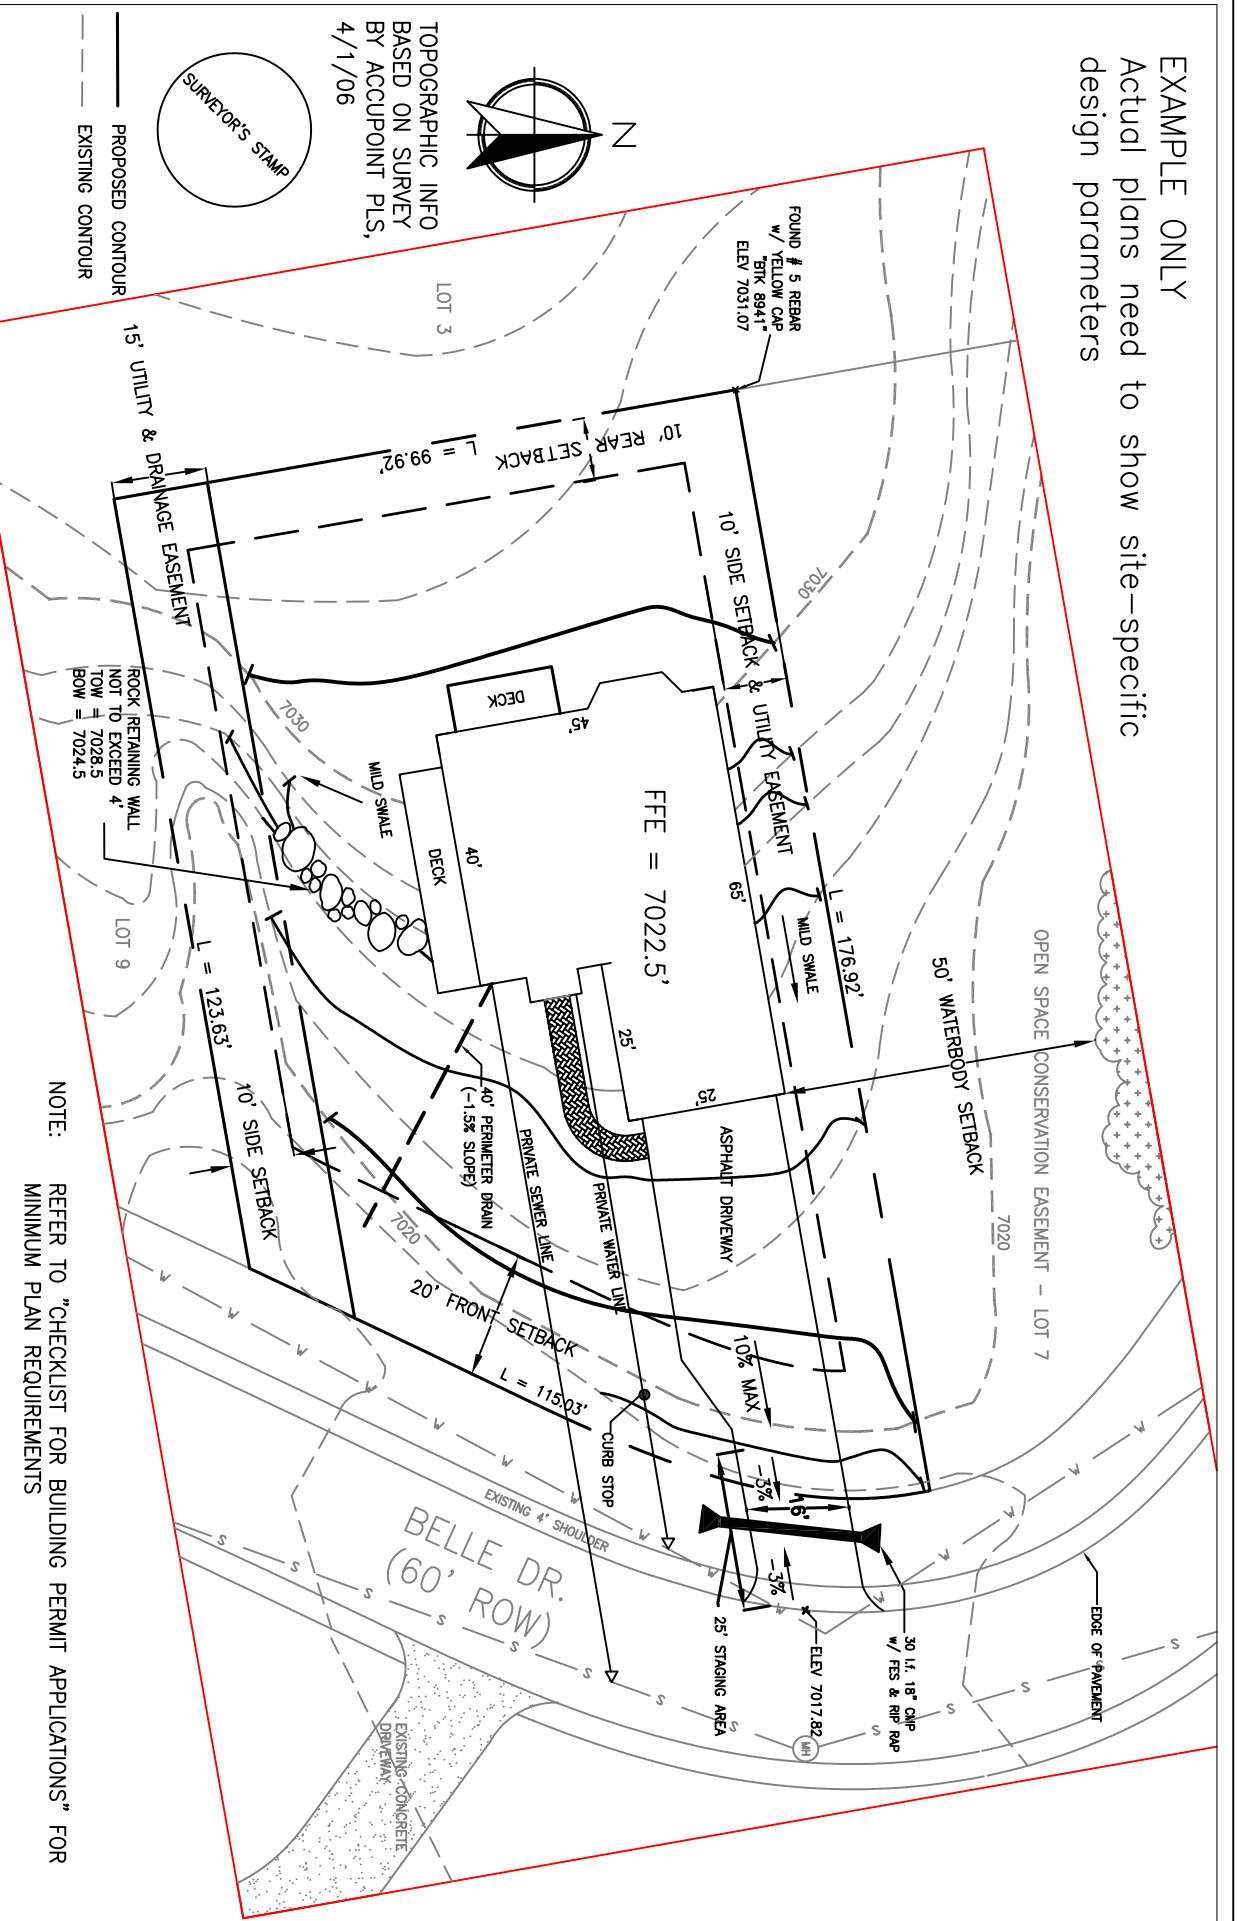

Zoned: RN-2  
 Lot Area: 15,324.7 sq. ft (0.35 AC +/-)  
 Lot Coverage: Allowed 0.35 - Actual 0.13  
 Average Plate Height: 28'  
 Overall Height: 40'

<b>555 BELLE DRIVE</b>		<b>EXAMPLE SITE PLAN</b>	
<b>OWNER: MELODY CONRAD</b>		Drawn by: BSB	
LOT 8 GRAVITY VIEW SUBDIVISION STEAMBOAT SPRINGS, ROUTT COUNTY, COLORADO		Scale: 1" = 30'      Date: 1/4/07	
City Of <b>Steamboat Springs</b>		Revision description:	
Public Works Department		Sheet number 1 of 1	

NOTE: REFER TO "CHECKLIST FOR BUILDING PERMIT APPLICATIONS" FOR MINIMUM PLAN REQUIREMENTS

This document was created with Win2PDF available at <http://www.win2pdf.com>.  
The unregistered version of Win2PDF is for evaluation or non-commercial use only.